


DISTRICT	COUNTY	ROUTE	SECTION	SHEET
12-0	WASHINGTON	1010	J10	5 OF 6
PETERS TOWNSHIP				
REVISION NUMBER	REVISIONS	DATE	BY	APPROVED

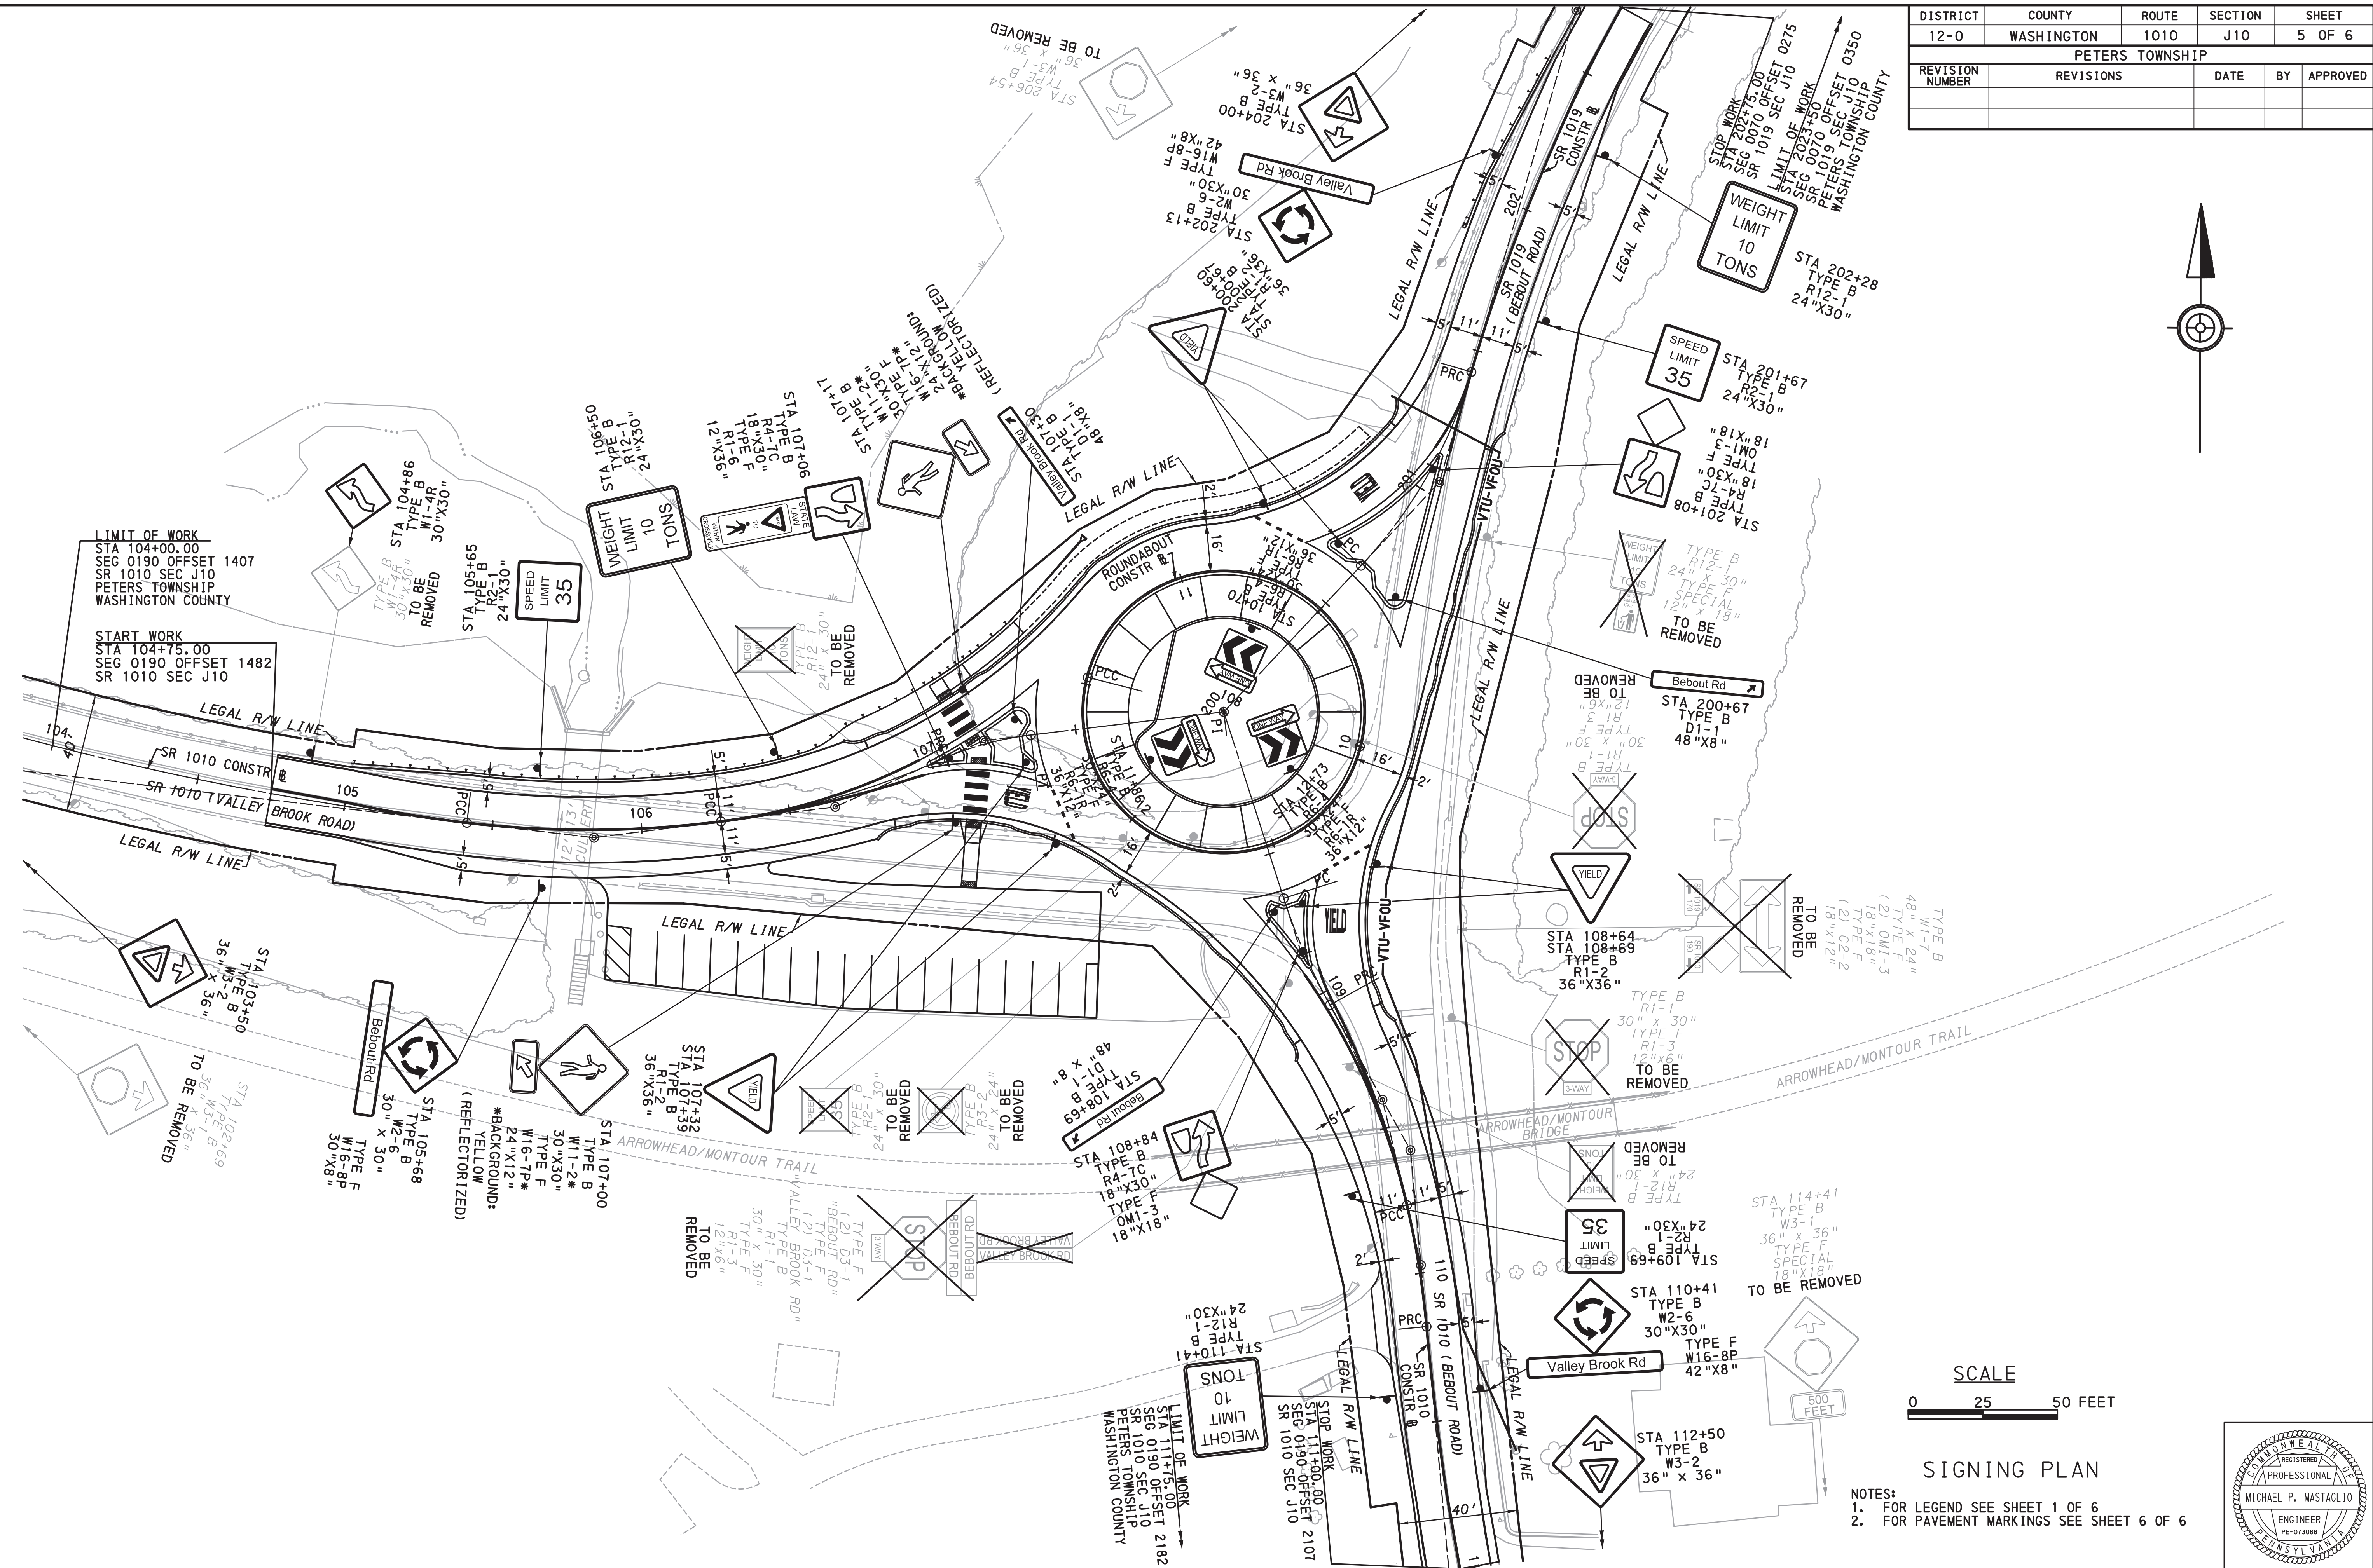

SIGNING PLAN

NOTES:
 1. FOR LEGEND SEE SHEET 1 OF 6
 2. FOR PAVEMENT MARKINGS SEE SHEET 6 OF 6

